



# Basement

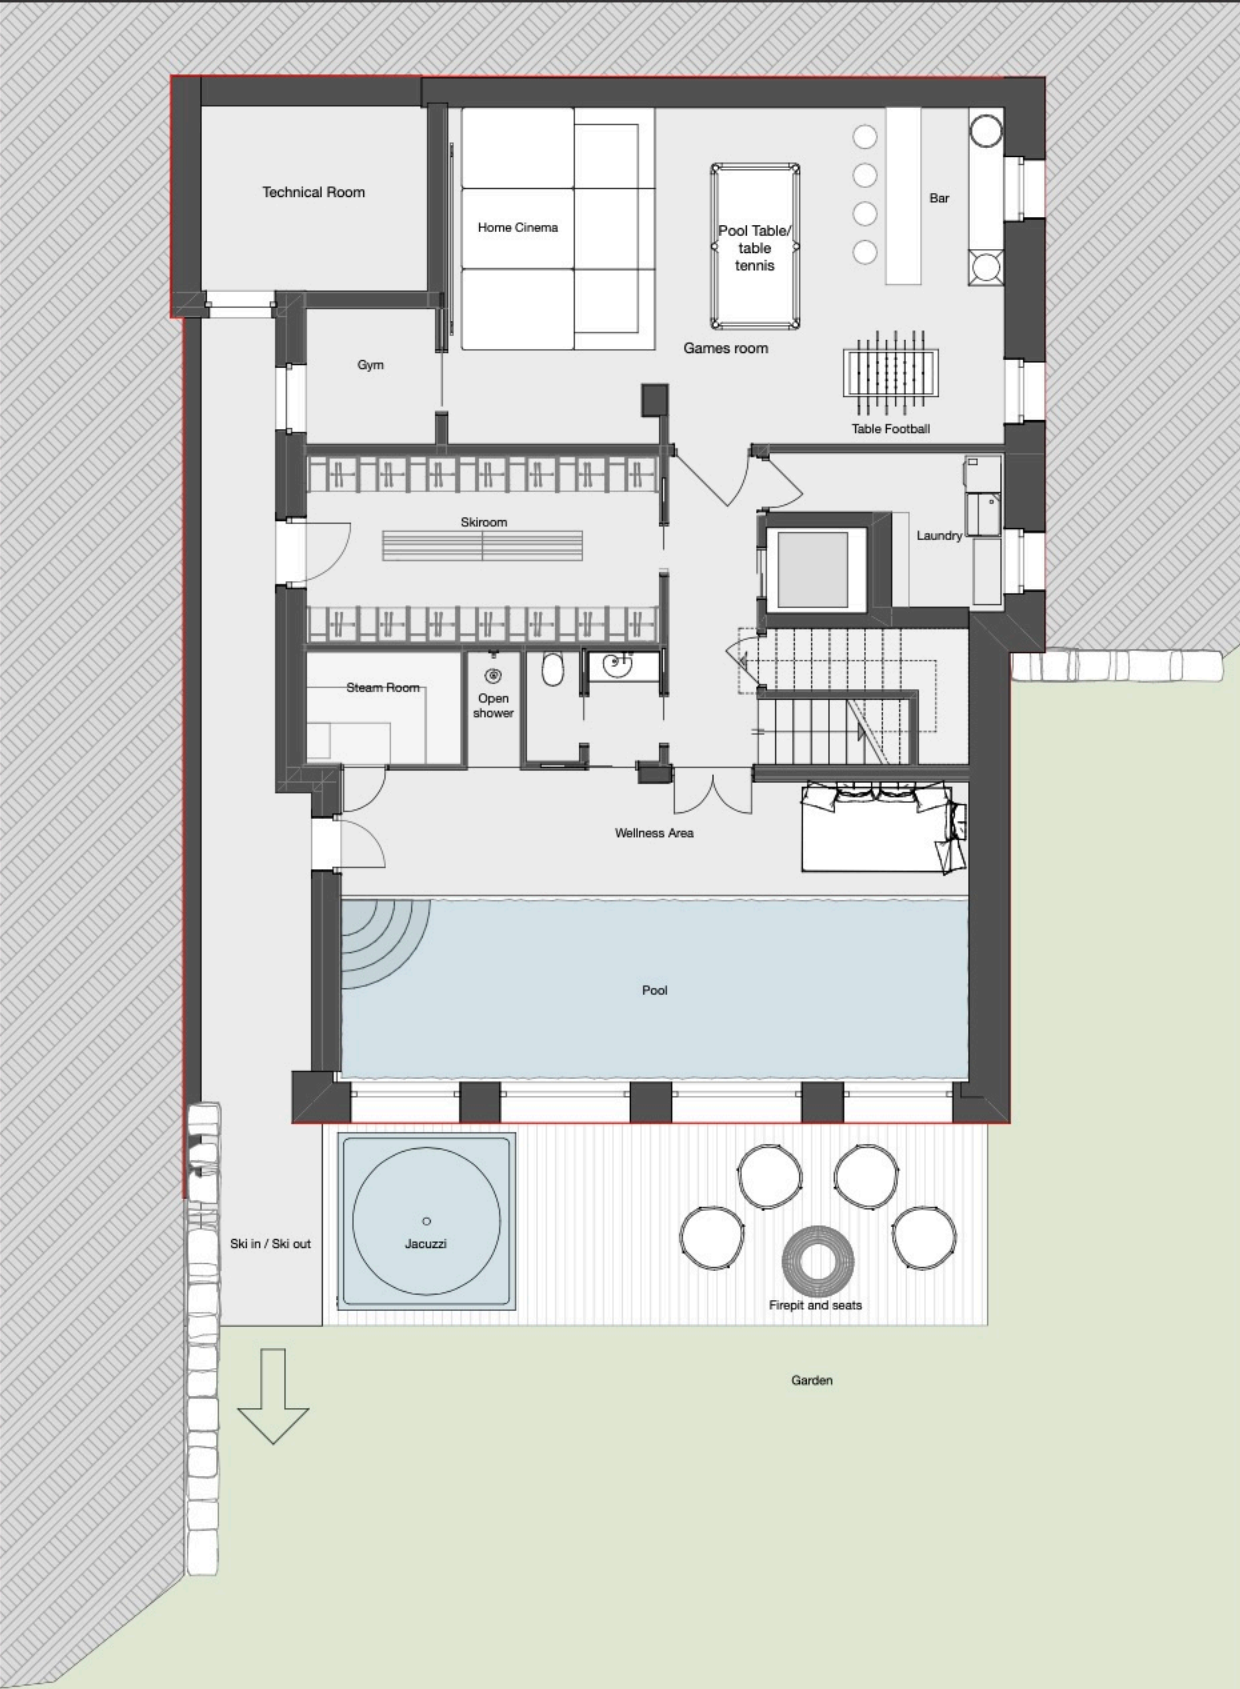


P-1. Basement 1:100

# Ground Floor

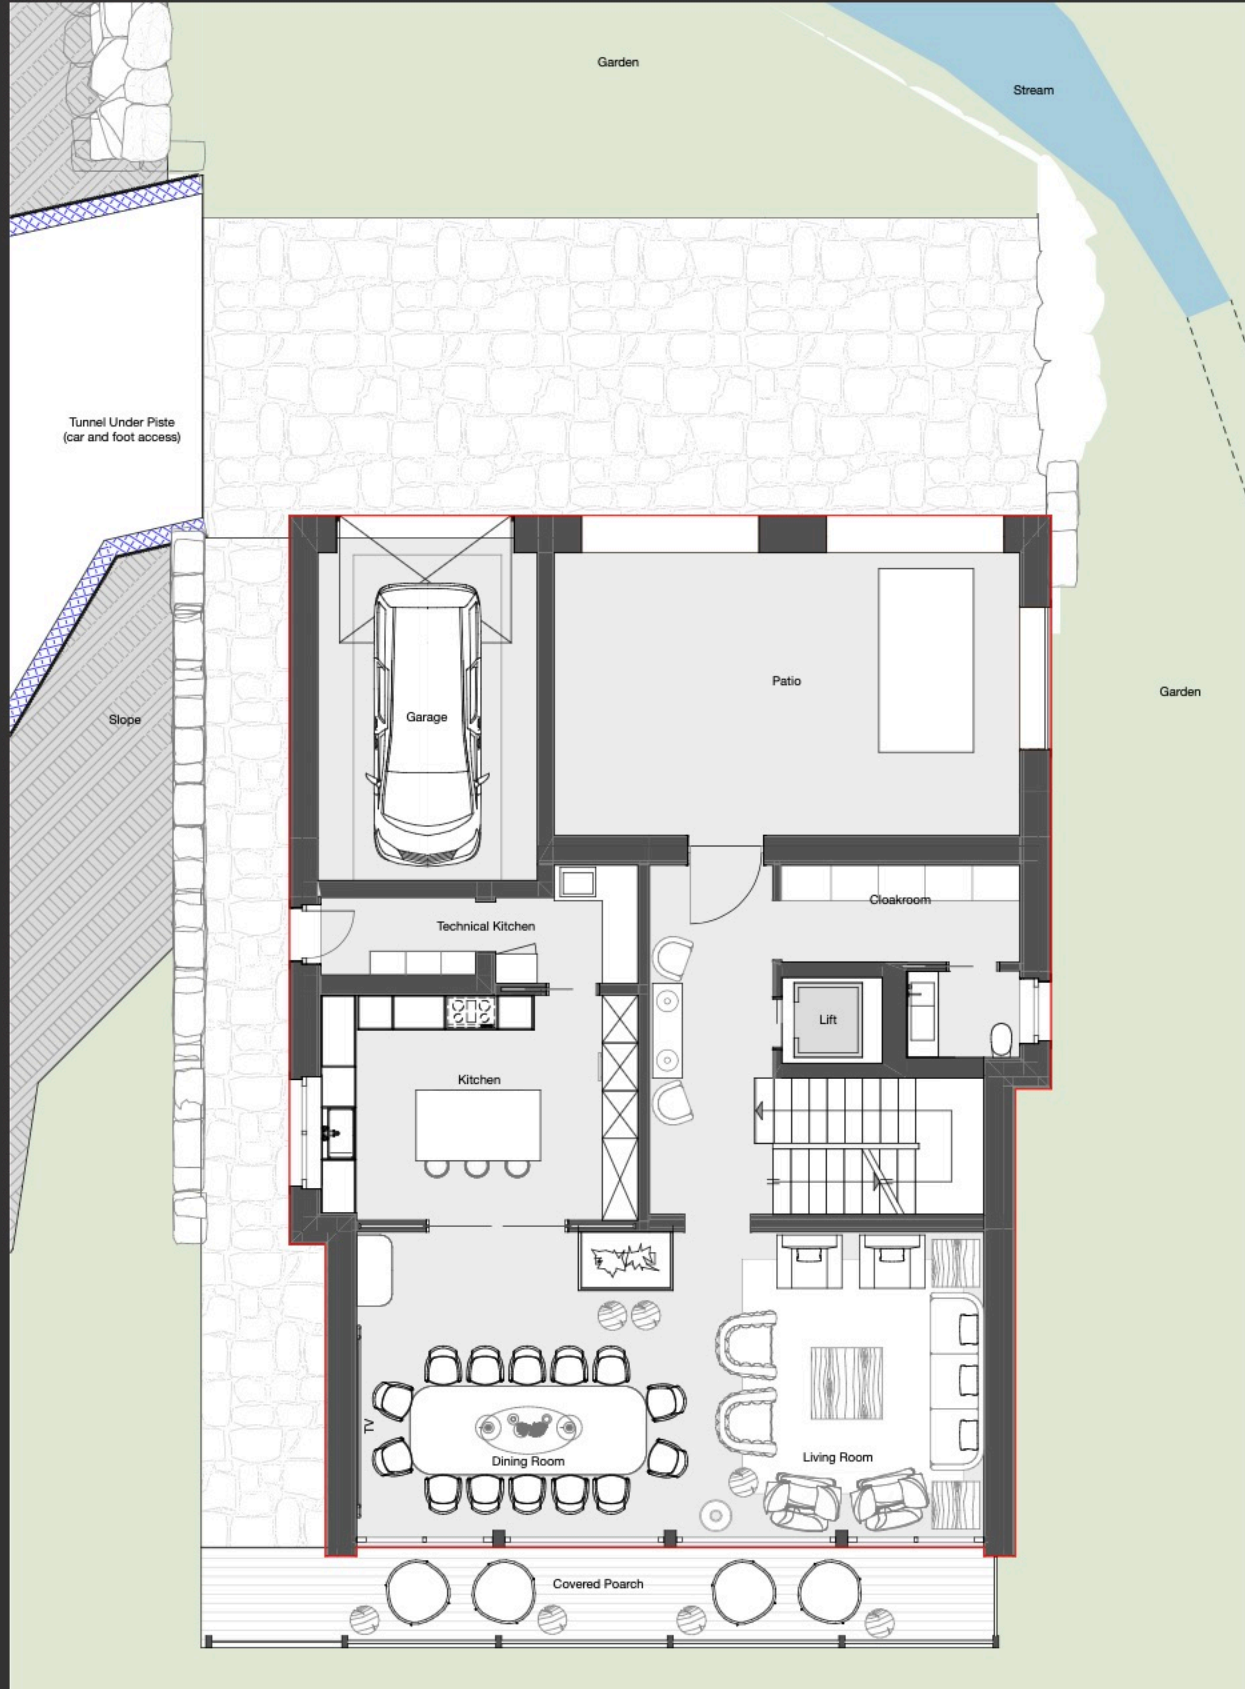

P0. Ground Floor 1:100

# First Floor

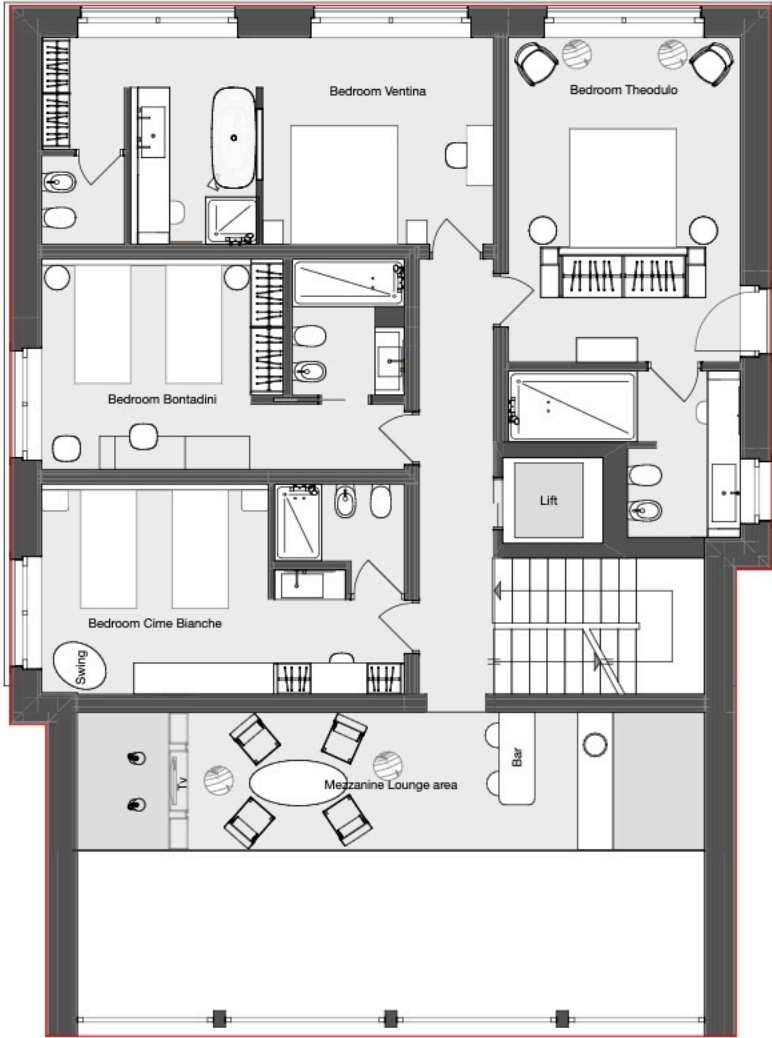

P1.

First Floor

1:100

# Second Floor



P2.

Second Floor

1:100